


SECTION B  
SCALE 1"=1'-0"

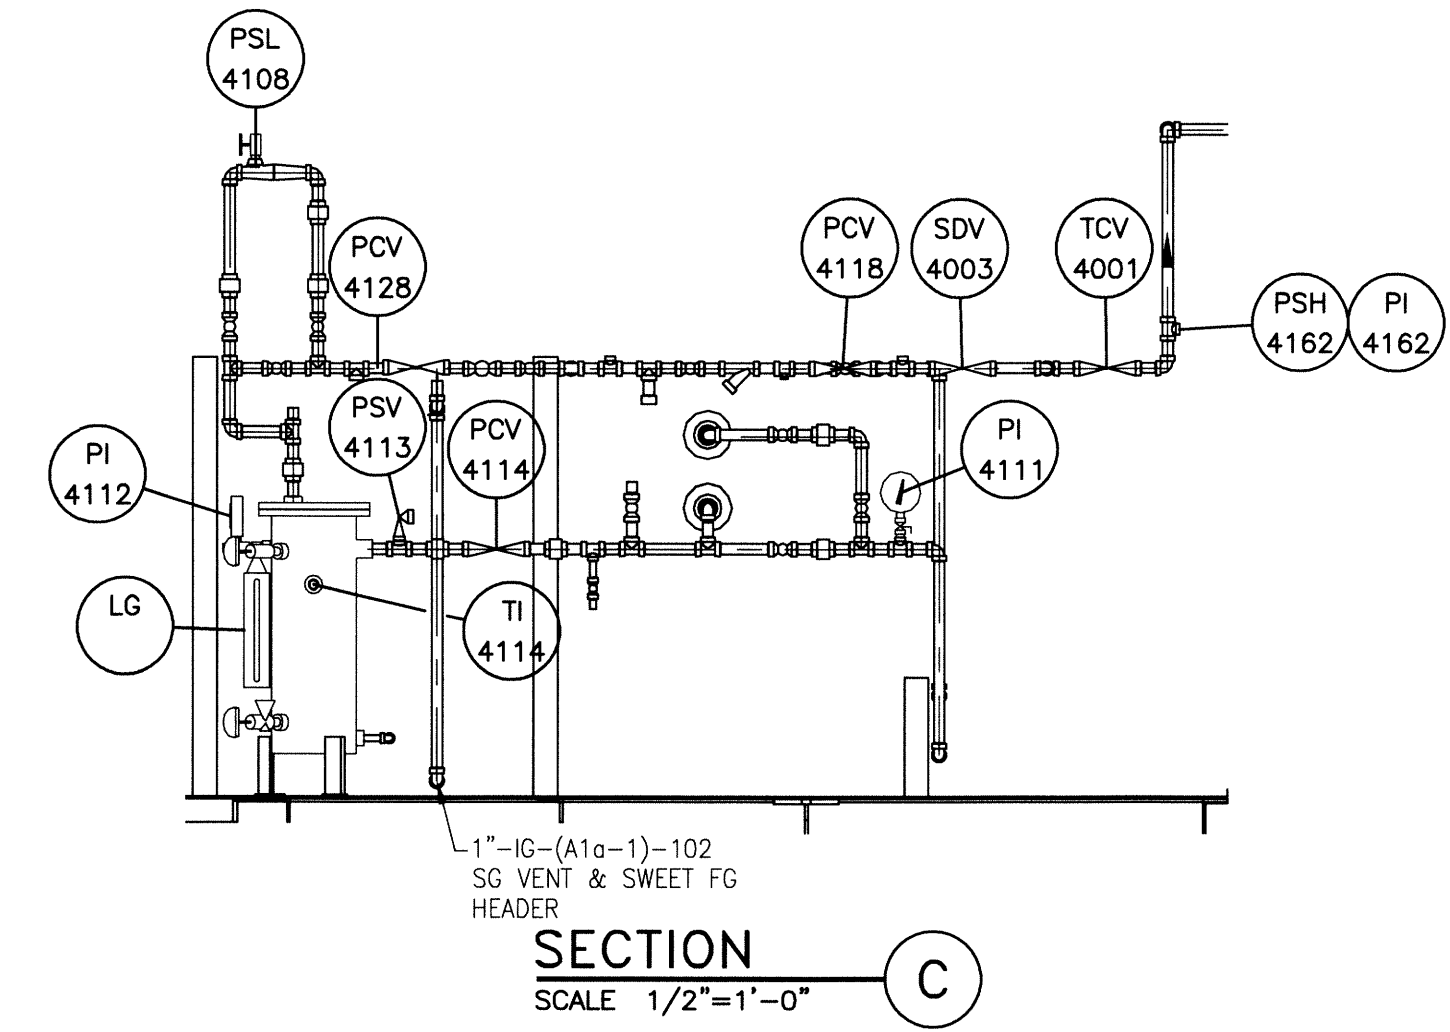

SECTION C  
SCALE 1/2"=1'-0"

**APPROVED**

REV	DESCRIPTION	DATE	BY	CHK	APP
0	ISSUED FOR CONSTRUCTION	08-07-24	KHH	PAT	AN
A	ISSUED FOR APPROVAL	08-06-24	KHH	PAT	AN

PERMIT TO PRACTICE  
ALBERTA NO. P-5912

THIS DRAWING IS THE PROPERTY OF MALONEY INDUSTRIES AND IS NOT TO BE USED FOR ANY PURPOSE OTHER THAN THAT FOR WHICH IT IS SPECIFICALLY FURNISHED.

**MALONEY INDUSTRIES**  
A DIVISION OF FOREMOST UNIVERSAL LP  
8825 Shepard Road SE, Calgary, Alberta, T2C 4N9  
Phone: (403) 279-5000 Fax: (403) 279-2068

CUSTOMER		TITLE			
		Z-4000 LINE HEATER PACKAGE			
		GENERAL ARRANGEMENT - HEATER PIPING ELEVATIONS & SECTIONS			
		PROJECT # and NAME BC0127-004 - HORSESHOE - WELLSITE			
DRAWN	DATE	APPROVED	SCALE	WIP NO.	
KHH	08-06-24	AN	1/2"=1'-0"	015940-11	
NO. RECD	DRAWING NO.	SHT. NO.		REV.	
1	015940-4-11	2 OF 4		0	