
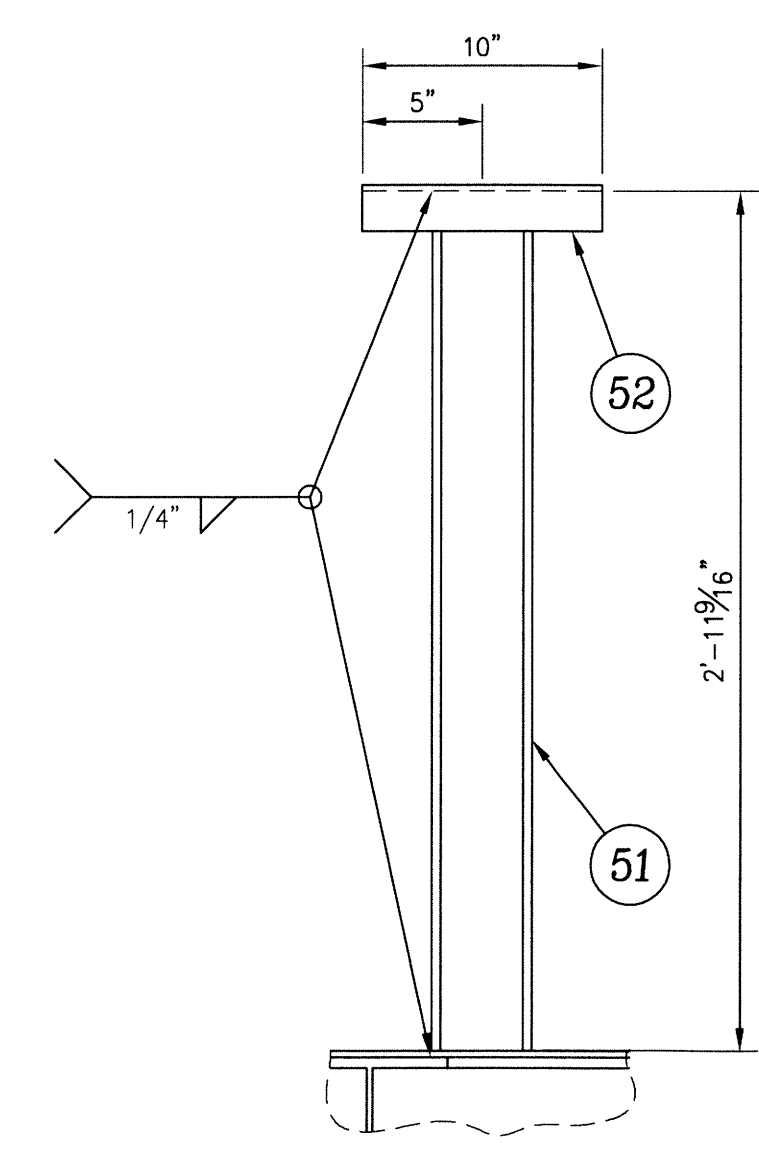


BILL OF MATERIALS

ITEM	QTY	DESCRIPTION	LENGTH	MATERIAL REQ.
51	1	W4x13	G40.21/350W	2'-11 9/16" -
52	1	C6x8.2	G40.21/300W	10" -
53	LIN	ANGLE 3"x3"x3/8"	SA-36/G40.21/300W	12'-11" -
53a	3			1'-3" -
53b	2			4'-7" -

APPROVED

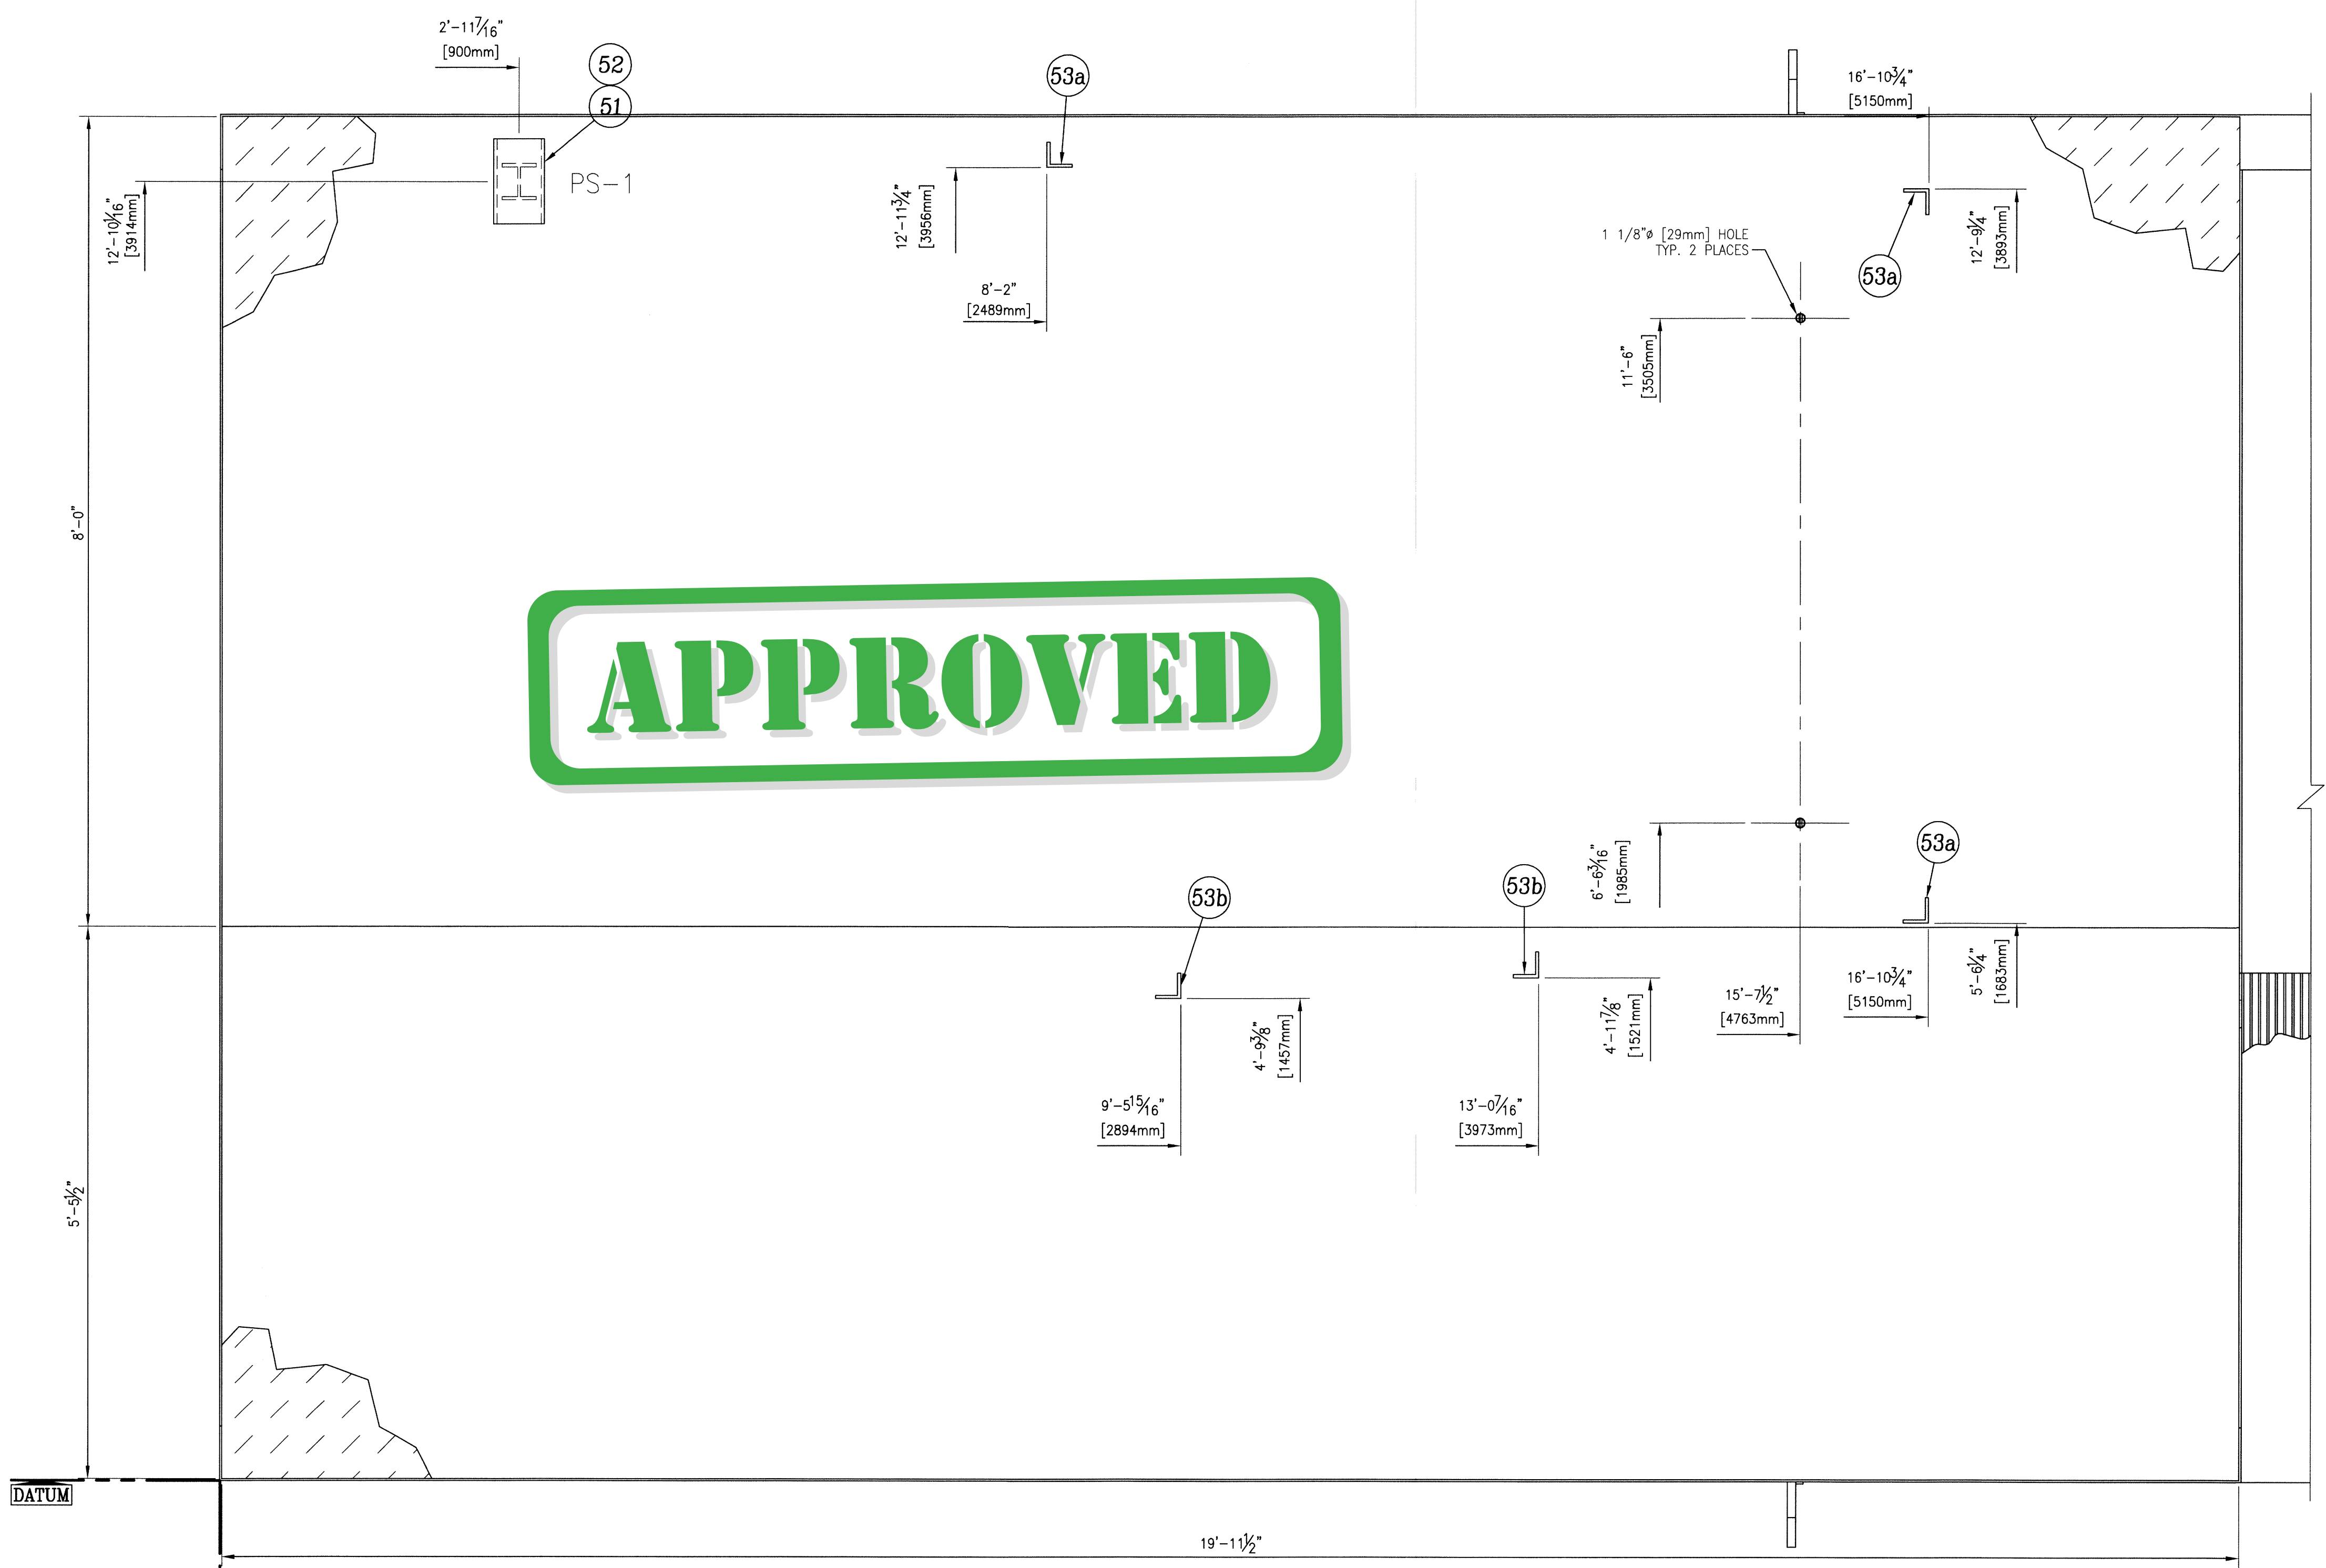

PS 1 DETAIL
SCALE 1 1/2"=1'-0"
(1 REQ'D)

PS 1 DETAIL
SCALE 1"=1'-0"
(1 REQ'D)

REV	DESCRIPTION	DATE	BY	CHK	APP	ADMIN
0	ISSUED FOR CONSTRUCTION	08-08-05	KHH	PAT	AN	
A	ISSUED FOR APPROVAL	08-06-08	KHH	PAT	AN	

THIS DRAWING IS THE PROPERTY OF MALONEY INDUSTRIES AND IS NOT TO BE USED FOR ANY PURPOSE OTHER THAN THAT FOR WHICH IT IS SPECIFICALLY FURNISHED.

MALONEY INDUSTRIES
A DIVISION OF FOREMOST UNIVERSAL LP
8825 Shepard Road SE, Calgary, Alberta, T2C 4N9
Phone: (403) 279-5000 Fax: (403) 279-2068

CUSTOMER			
TITLE: Z-4000 LINE HEATER PACKAGE STRUCTURAL SKID AND PIPE SUPPORT DETAILS			
PROJECT # AND NAME: BCO127-004 - HORSESHOE - WELLSITE			
DRAWN: KHH	DATE: 08.06-18	APPROVED: [Signature]	SCALE: AS SHOWN
NO. REV'D: 1	DRAWING NO.: 015940-4-71	WIP NO.: 015940-71	REV. 2 of 2

PERMIT TO PRACTICE
ALBERTA NO. P-6912